


CONCRETE PAVING

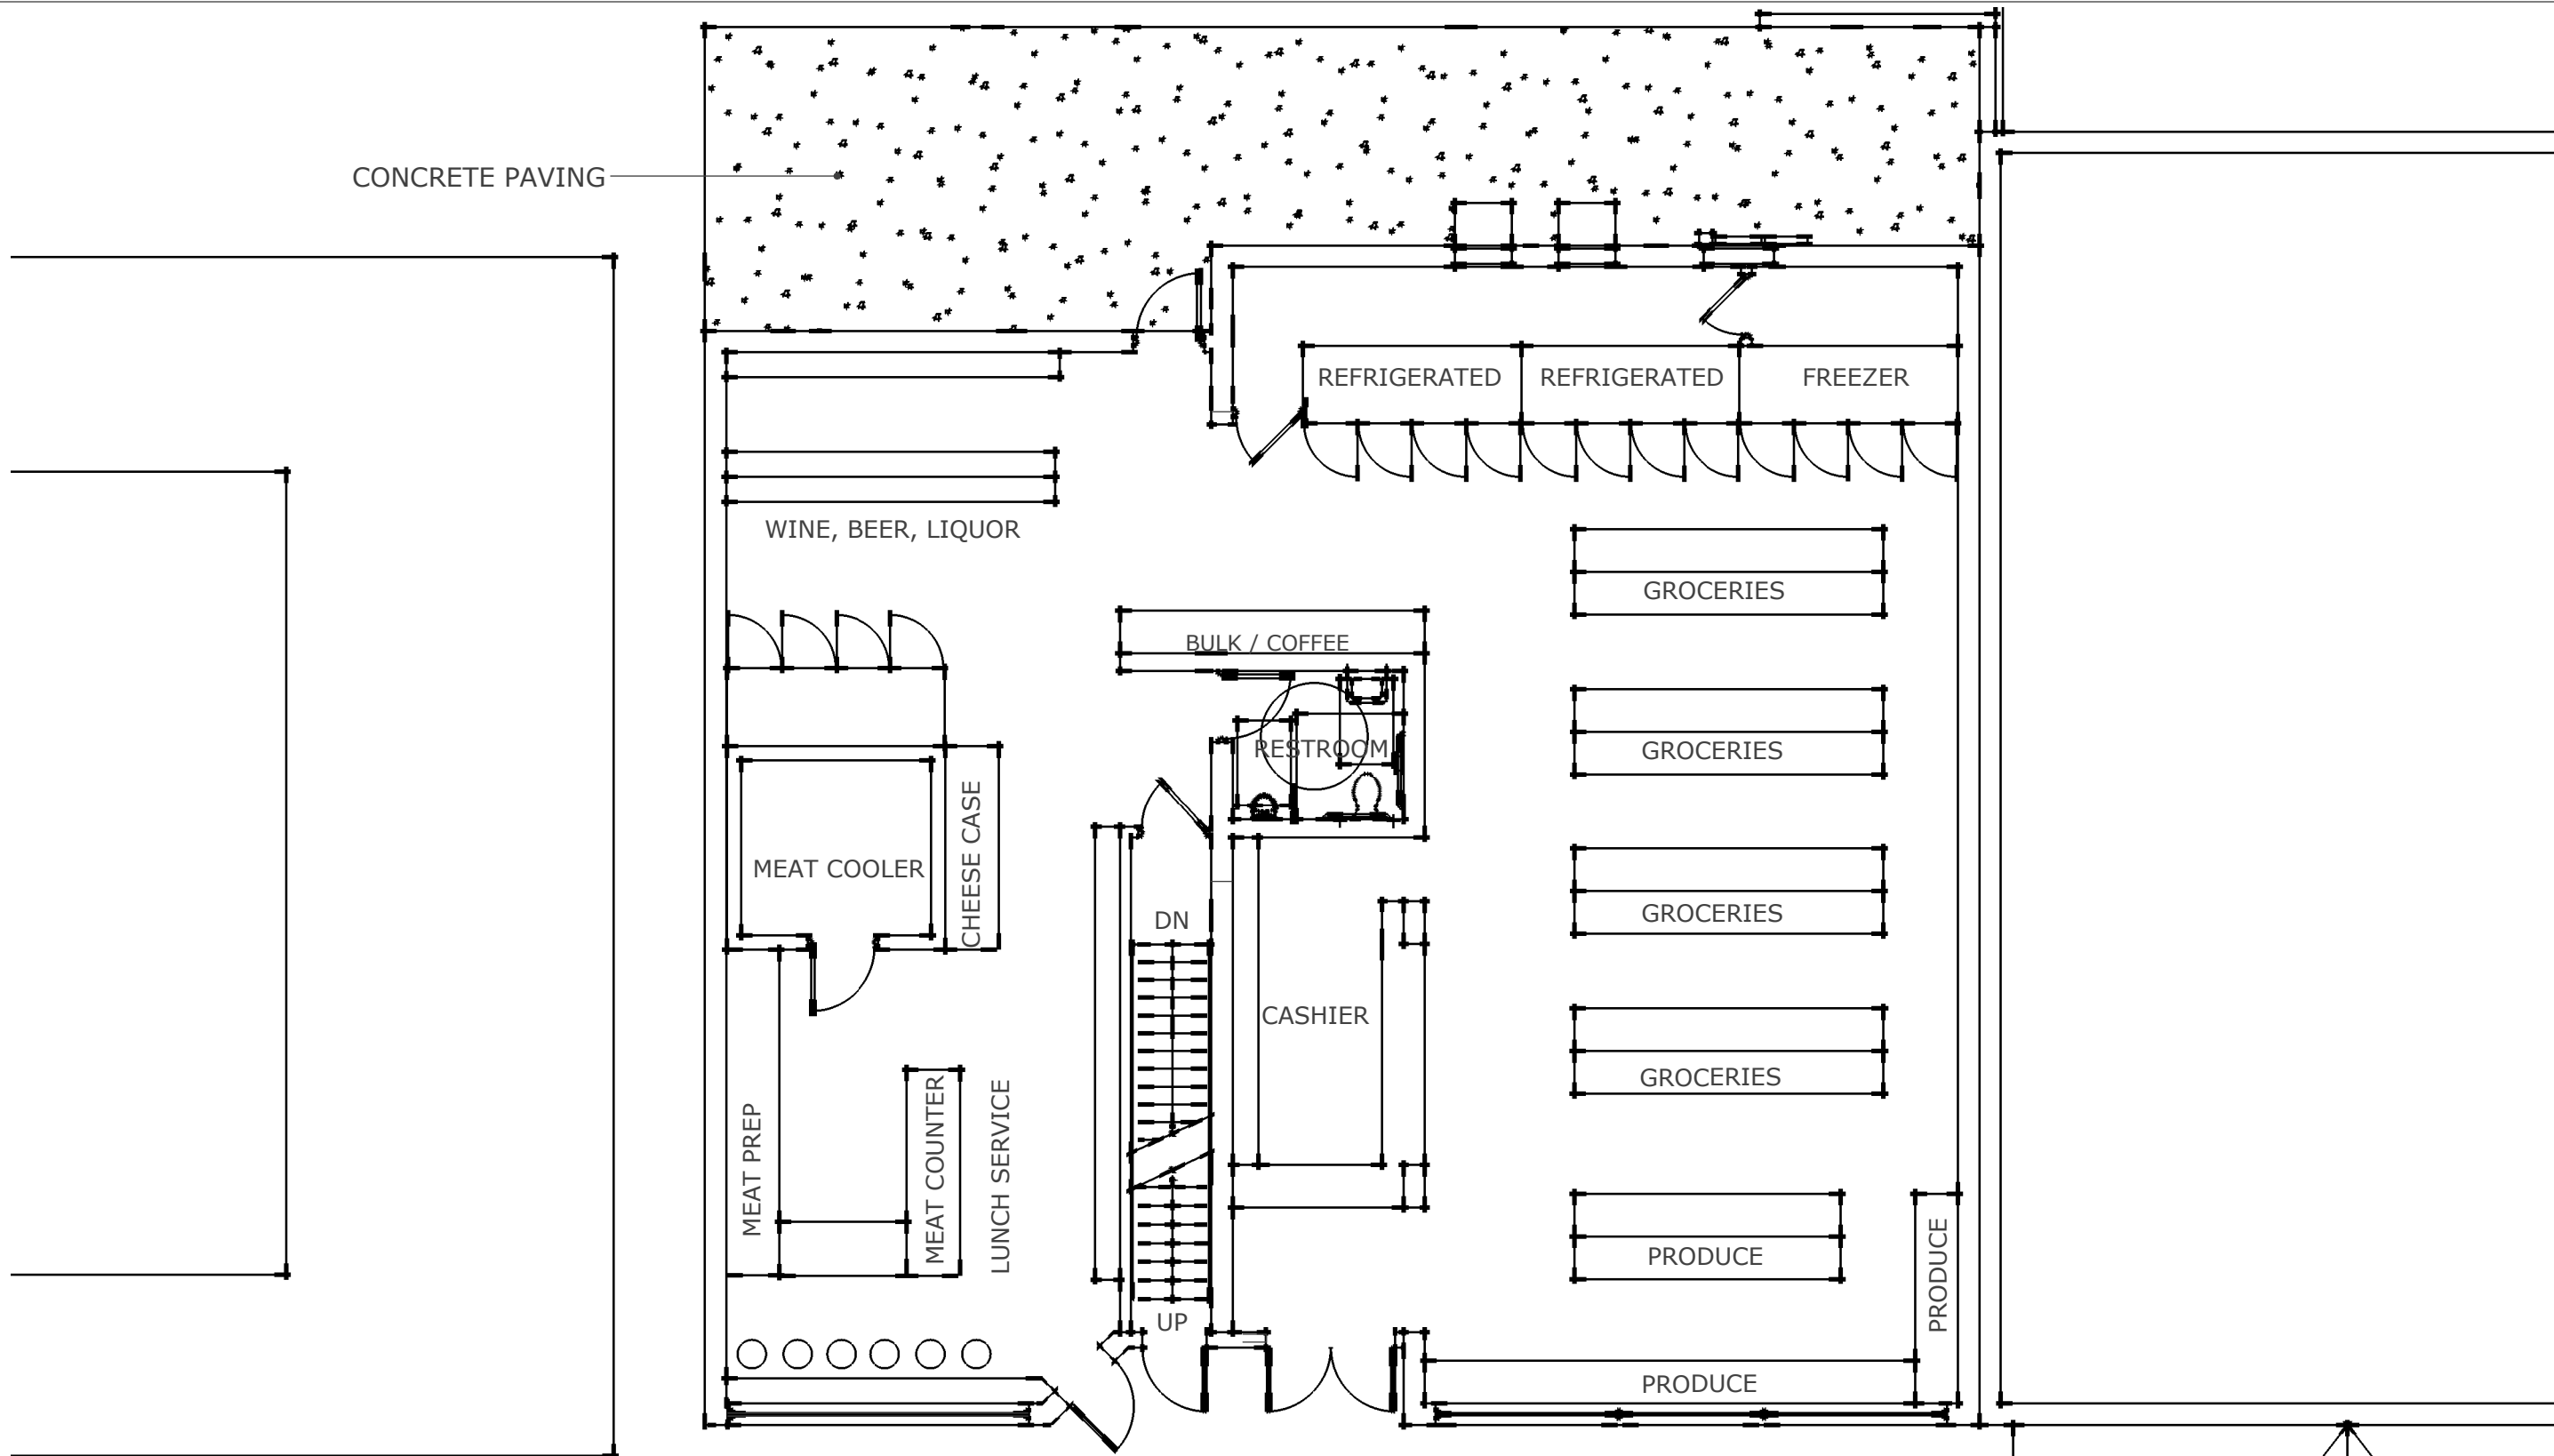

FIRST FLOOR PLAN- SCALE 1/8"=1'-0"

